

Southern Ports Authority (SPA) - Online Permit Application - ESPERANCE

Welcome to the SPA Online Permit

If you require a Permit to utilise either a Crane, MEWP or Forklift on a wharf / berth, an online permit will need to be completed.

Proceed to the application form utilising the link below:

[LINK](#)

(Hover over the link, hold the CTRL key and click on the word LINK)

NOTES on use of Form

- **Any numbers entered must NOT contain decimal points – round UP to the nearest Tonne or kN. (E.g. 0.6T goes to 1.0T)**
- **This Permit is ONLY for the review and approval of safe working loads on a Wharf / Berth structure to ensure the Wharf / Berth structure is not overloaded.**
 - This Permit does NOT provide approval of activities and documentation related to the permit e.g. Crane Safe Operating Procedures, SWMS or Lift Studies.

Please take note of the permit submission and authorisation timeframes listed below;

Business Permit



Section 1: Information

This form **MUST** be completed by any applicant requested to complete work onsite utilising a crane and/or MEWP.

A separate Permit request must be submitted for each berth being worked on, i.e. if multiple lifts are planned during the time period indicated but are on different Berths a separate Permit Application is required for each berth.

The Application form will be lodged for authorisation with the relevant Port nominee once all mandatory information is supplied.

Work **CANNOT** proceed without Port Approval / Authorisation and a valid permit.

All inductions and mobilisation requirements **MUST** be met prior to work commencing onsite.

Submission / Approval Timeframes

1. Authorised Breakdown & Emergency works will be immediately communicated to the relevant Port contact
2. Standard Allowable Site Limits met - requires 3 days (72 hours)
3. Work outside Standard Allowable Site Limits requires a minimum of 3 weeks.

Permit Contact and Queries

loadpermits@southernports.com.au

Albany: (08) 9892 9000

Bunbury: (08) 9729 6500

Esperance: (08) 9072 3333

Southern Ports Authority (SPA) - Online Permit Application - ESPERANCE

Section 2 Applicant Details

Section 2: Application Details

Internal (Port) or External (Contractor) Application *	External x ▾
Applicants Company Name *	PAEMAC
Applicants Name *	Ben Miller First Name Last Name
Applicants Role / Position *	
Applicants Mobile Number *	+61 0432222222
Application Email *	fleur@paemac.com
Number of personnel planned onsite for Lift *	4

Enter details of your Port Contact and Site of the work activities

Section 3: Applicants Port Contact Details

Port Contact Name	Glen Pikor First Name Last Name
<i>(who has requested you to complete this work for the Port)</i>	
Port Company	Southern Ports
Port Contact Email	Glen.pikor@southernports.com.au

Section 4: Port Location

Port Location where work will occur *	Esperance x ▾
Has your Company worked at this Port before? *	☒ Yes ☐ No

Southern Ports Authority (SPA) - Online Permit Application - ESPERANCE

Section 5 Work Activities & Section 6 Plant

- Enter the details of the work activities and plant that will be utilised.
- Any numbers entered must NOT contain decimal points – round UP to the nearest Tonne or kN. (E.g. 0.6T goes to 1.0T)**
- If an item of plant is not required please select NO.
- Please note that there is a slide bar under the plant boxes that will need to be moved to left to expose further boxes on the right of the screen.

Section 5: Work Details

Date Works is to commence onsite * 30-Jun-2022

Permit Duration Requested * 1 day

Provide a description of the Load to be lifted
(E.g. Pipe, Steelwork, Crusher, Mast, Container, Turbine)

Load Description * Motor lift

Start Time * 09:00

Is the work on a Sunday or Nightshift? ☐ Yes ☒ No

Berth * 1

Priority * Routine

Provide a brief description of the work to progress *

Does the lift involve one crane or multiple cranes * Single

Is the job a single lift (once) or are multiple lifts to occur? (more than one) Single

Section 6: Plant

Is a Crane required? * ☒ Yes ☐ No

CRANES IN OPERATION:

Crane Capacity / Rating (t)	Crane Model	Crane Manufacturer	Crane Counterweight (tonnes)	Crane Load (Item/ what is being lifted)	Max Crane Load weight Tonnes	Crane Slewing Radius (m)

Is MEWP required? * ☐ Yes ☒ No

Is a Forklift required? * ☐ Yes ☒ No

7A Port Layout Drawings – for Markup

Attached at the back of this Guide are Drawings of the Port berths. Please either mark up electronically or print off and mark up and scan back in ready for electronic upload.

These drawings can be attached to the permit application prior to it being completed - upload instructions to complete this are located on the next page of this Guide.

Should an error occur with uploading the drawings wait until you receive the permit application acknowledgement email, the drawings can then be emailed to loadpermits@southernports.com.au BUT be sure to add the allocated Permit number documented in the acknowledgement email to the Drawing email to avoid delays to the permit approval.

Southern Ports Authority (SPA) - Online Permit Application - ESPERANCE

Section 7 – Information Upload / Attachments

If there are any documents to be uploaded with the application complete this by selecting the upload icon, this should then allow access to a location in which to select the document to upload.

Section 7: Information Upload

Please upload the relevant documentation.

Sketch of work location on Berth with distances of the plant footprint and distance to edge of wharf marked.

Lift Study

Crane Loading Diagram. Load charts and calculations

Crane Specification

Other File

Section 8: Applicant (as Representative) Statement of Acknowledgement

I confirm that the company has provided accurate information within this application and that the company will not undertake any lift or operate on a berth without the approval / authorization of the nominated Port Permit Representative via the issuing of a Berth Load Permit.

Representative Signature *

Draw your signature [Clear]

Position in Company

Date Stamp

27-Jun-2022

Thank you for your application. The application will be sent to the Port team for processing.


Verification Code

Submit Reset

Section 8 - Acknowledgement that all information supplied is accurate.

Sign the box as the representative, add position / role and then enter the verification code and select submit.

Error Message - Should you receive an error message check the following;

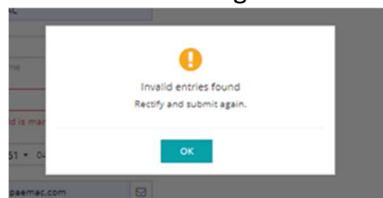

- A field has been left blank that needs to be checked or information added to it.
- A decimal point has been entered in a plant info box– **only whole numbers can be entered** e.g. 2 NOT 2.0
- The verification code has not been entered correctly – try again

Fix the identified problem, request and re-enter a new verification code and press submit again.


Once the submission is successful a message will be displayed “Data Successfully Added” and an email will be sent to the address entered at Section 2.0.

The application will then be automatically sent to the Port identified for processing.


Once the application is processed a Port representative will be in contact for further information if required.

When the Application is Approved an email will be sent to the email recorded in section 2.0 with a permit attached, the permit will require signing before it can be utilised. **NOTE: if an email is not received within 4 hours please check the Junk / Spam folder.**

Should there be any problems with completing the Application Form please contact your Port Representative for Assistance.

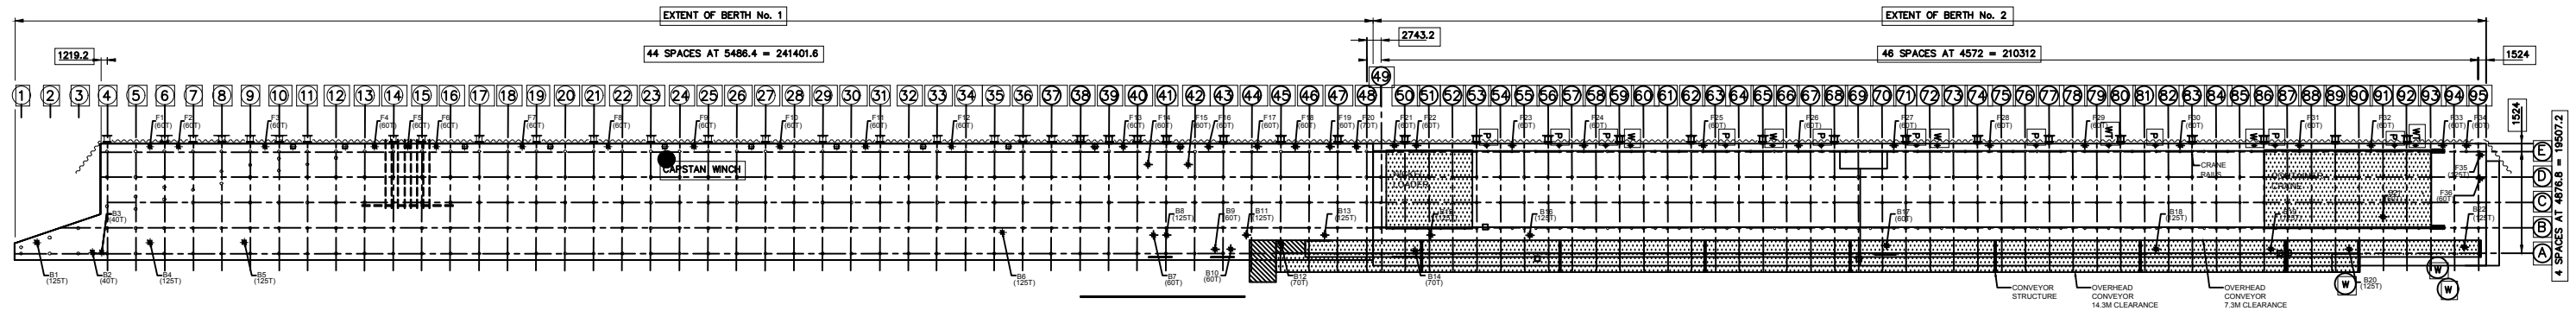


KEY PLAN (1:500)

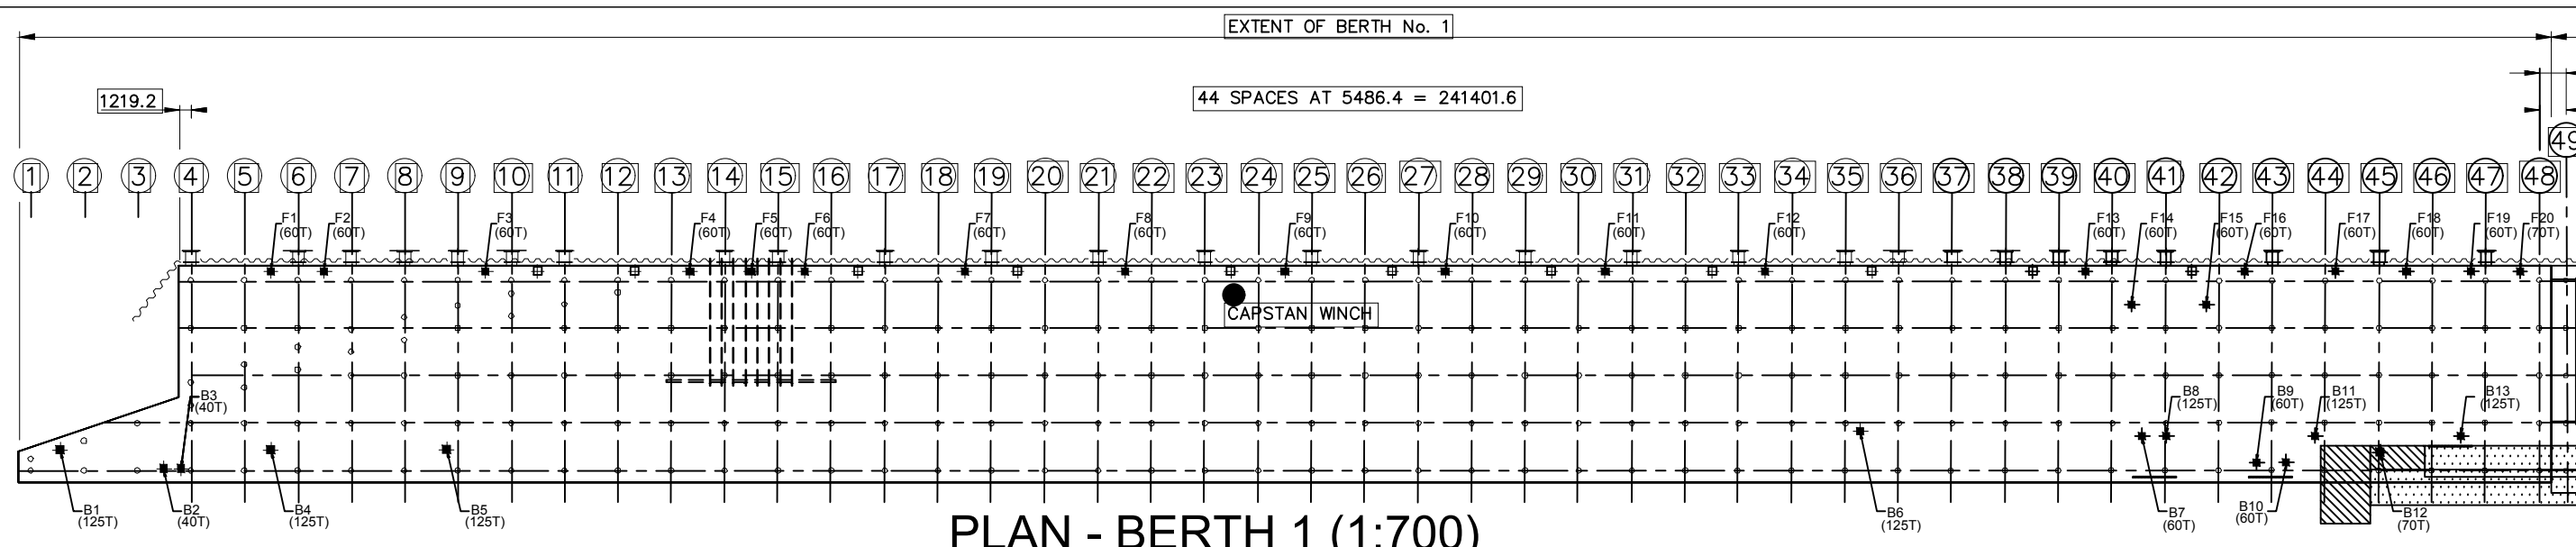


PLAN - BERTH 1 (1:700)

- LEGEND:**
- NEW SHEET PILING
 - FENDER
 - NEW FENDER
 - EXISTING BOLLARD
 - EXISTING PILES
 - EXISTING SERVICES
 - EXISTING SERVICE BOX
 - POWER
 - WATER
 - TELEPHONE
 - INCLINOMETER CASING
 - CATHODIC PROTECTION
 - SNAP BACK PROTECTOR
 - BOLLARD NUMBER AND CAPACITY

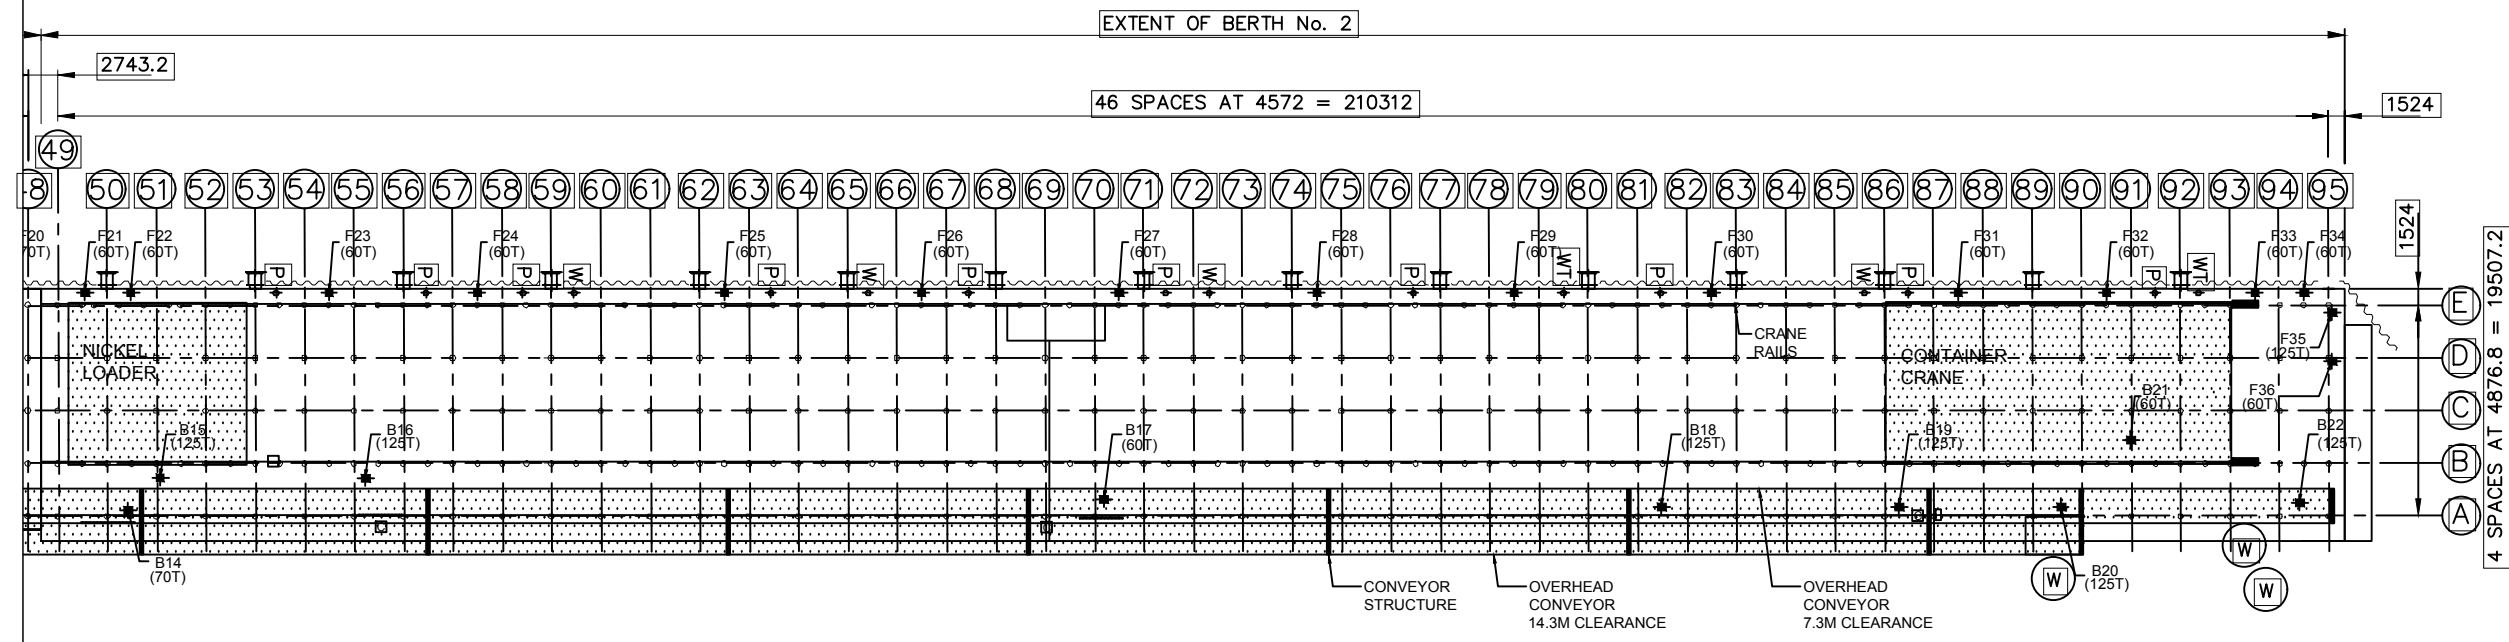


PLAN - BERTH 2 (1:700)

REFERENCES	DRG. No.	TITLE				REVISIONS	No.	BY	DATE	CHK	APP	DESCRIPTION	 SOUTHERN PORTS AUTHORITY <i>Port of Esperance</i> THIS DRAWING MUST NOT BE COPIED OR REPRODUCED IN ANY MANNER, NOR SUBMITTED TO THIRD PARTIES WITHOUT WRITTEN APPROVAL OF THE SOUTHERN PORT AUTHORITY.	Original Dwg No: MP5429-B2-C-SC-001	DESIGNED DRAWN T LILLO 31/03/2017 CHECKED S MEARES 02/04/2017 APPROVED NAME DATE PROJECT : PORT OF ESPERANCE BERTH 1 & BERTH 2 BERTH INFRASTRUCTURE - All SCHEMATIC SIZE A3 SCALE N.T.S. DRAWING NUMBER SPA-POE-WBJ-DWG-G-00003 REV. B	

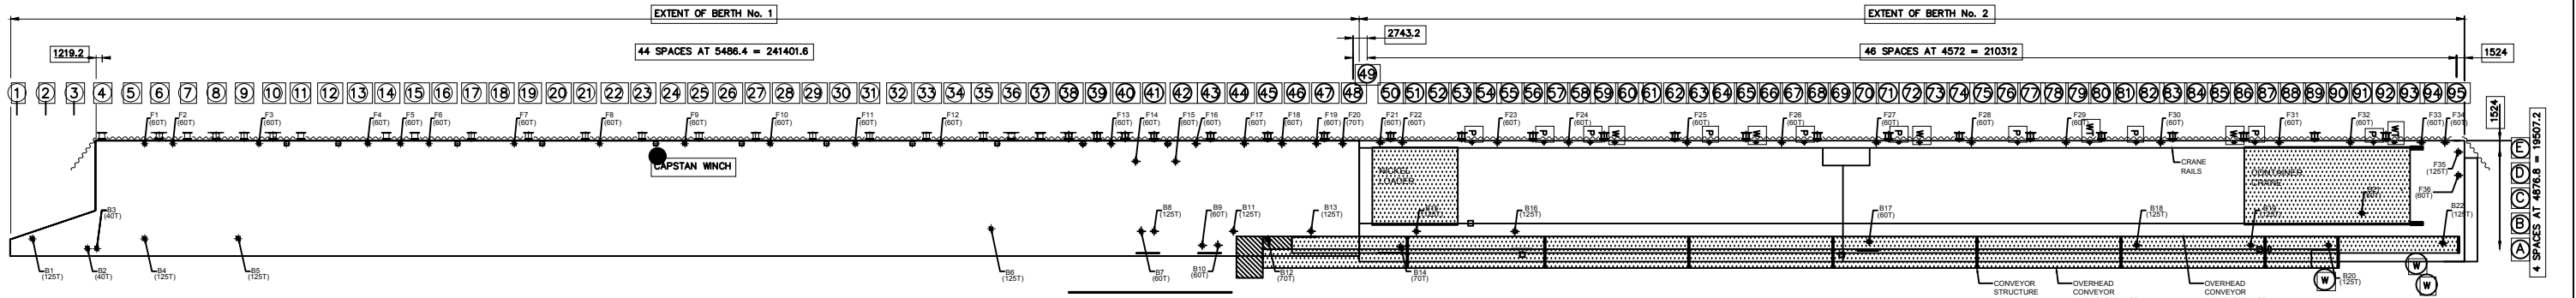


KEY PLAN (1:500)

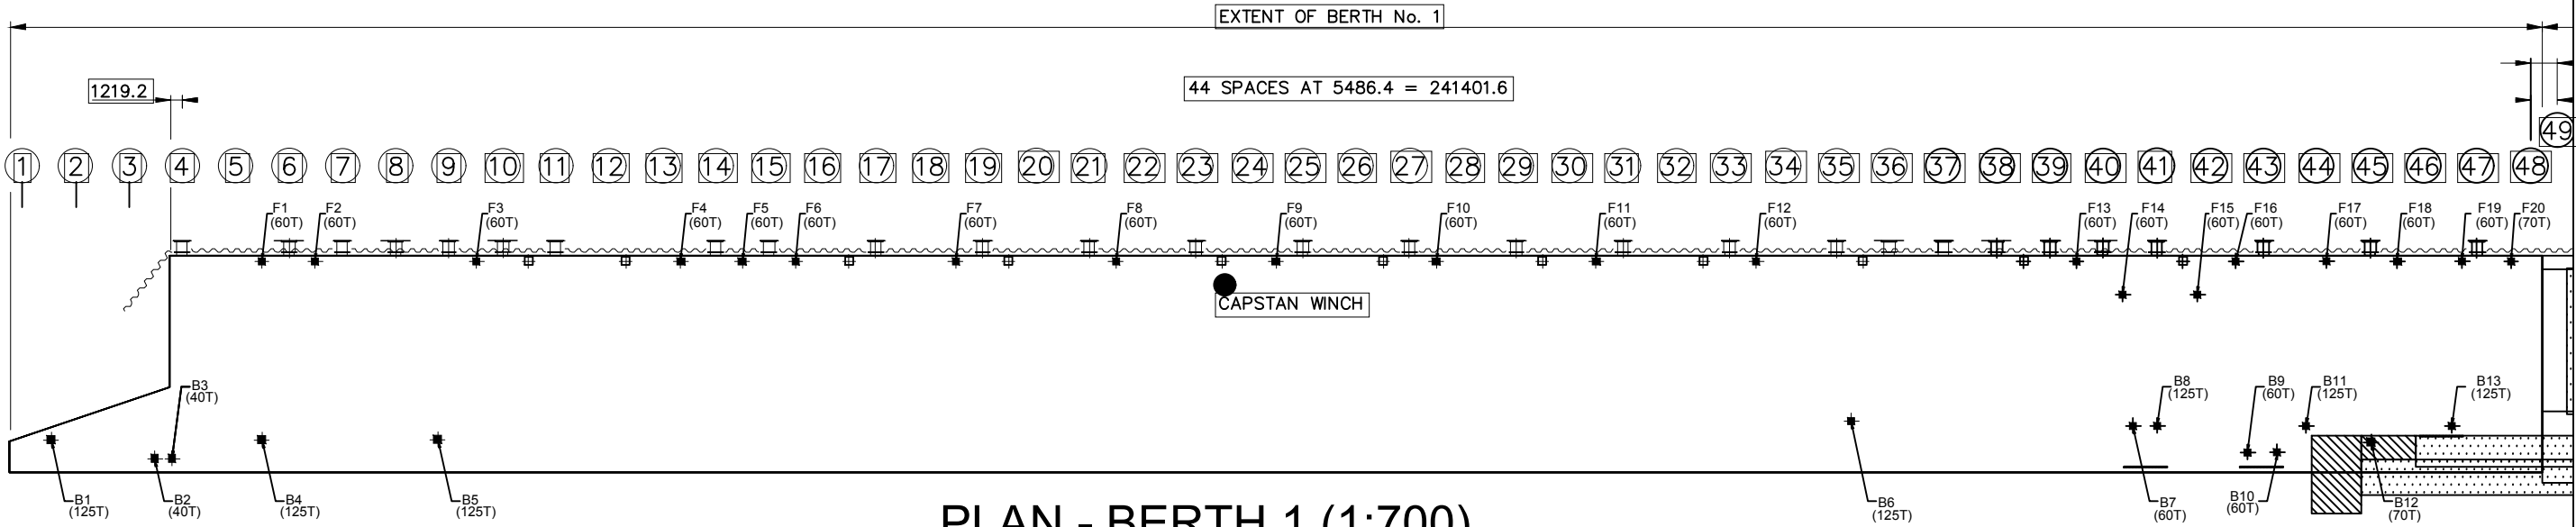



PLAN - BERTH 1 (1:700)

- LEGEND:**
- NEW SHEET PILING
 - FENDER
 - NEW FENDER
 - EXISTING BOLLARD
 - EXISTING PILES
 - EXISTING SERVICES
 - EXISTING SERVICE BOX
 - POWER
 - WATER
 - TELEPHONE
 - INCLINOMETER CASING
 - CATHODIC PROTECTION
 - SNAP BACK PROTECTOR
 - BOLLARD NUMBER AND CAPACITY

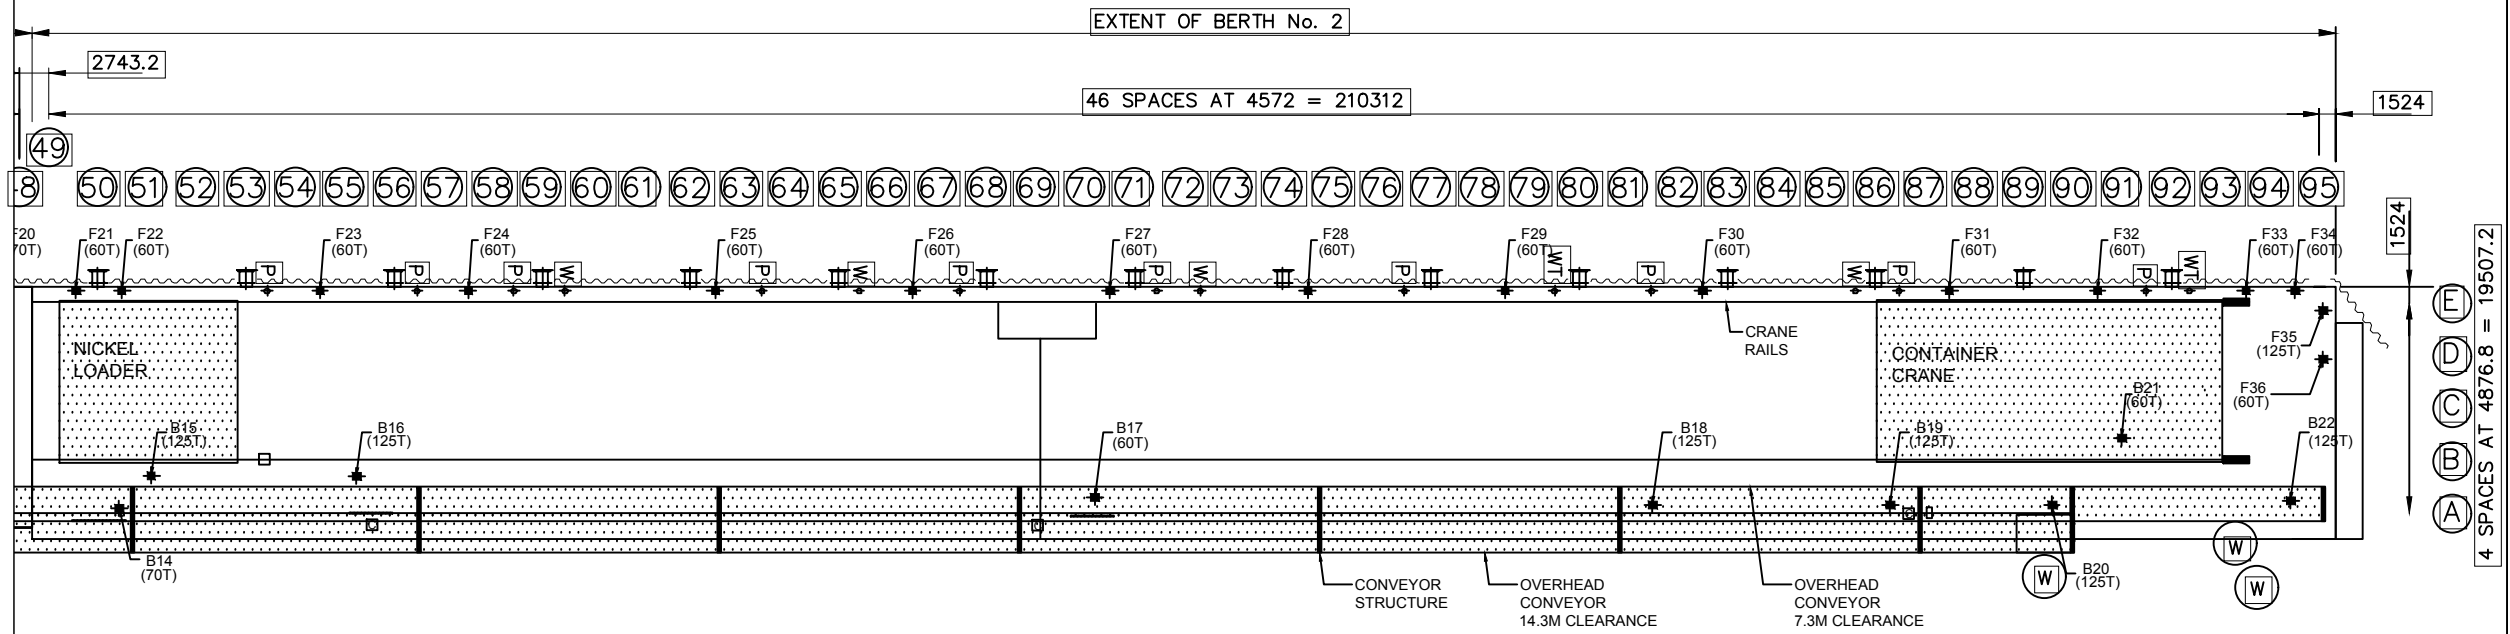


PLAN - BERTH 2 (1:700)

 REFERENCES	DRG. No.	TITLE					REVISIONS	No.	BY	DATE	CHK	APP	DESCRIPTION	 SOUTHERN PORTS AUTHORITY <i>Port of Esperance</i>	 SOUTHERN PORTS AUTHORITY <i>Port of Esperance</i>	THIS DRAWING MUST NOT BE COPIED OR REPRODUCED IN ANY MANNER, NOR SUBMITTED TO THIRD PARTIES WITHOUT WRITTEN APPROVAL OF THE SOUTHERN PORT AUTHORITY.	Original Dwg No: MP5429-B2-C-SC-002				NAME	DATE	PROJECT :							
																									PORT OF ESPERANCE					
																										BERTH 1 & BERTH 2				
																										BERTH INFRASTRUCTURE - ABOVE DECK				
																										SCHEMATIC				
																										SIZE	SCALE	DRAWING NUMBER		REV.
																										A3	N.T.S.	SPA-POE-WBJ-DWG-G-00004		B

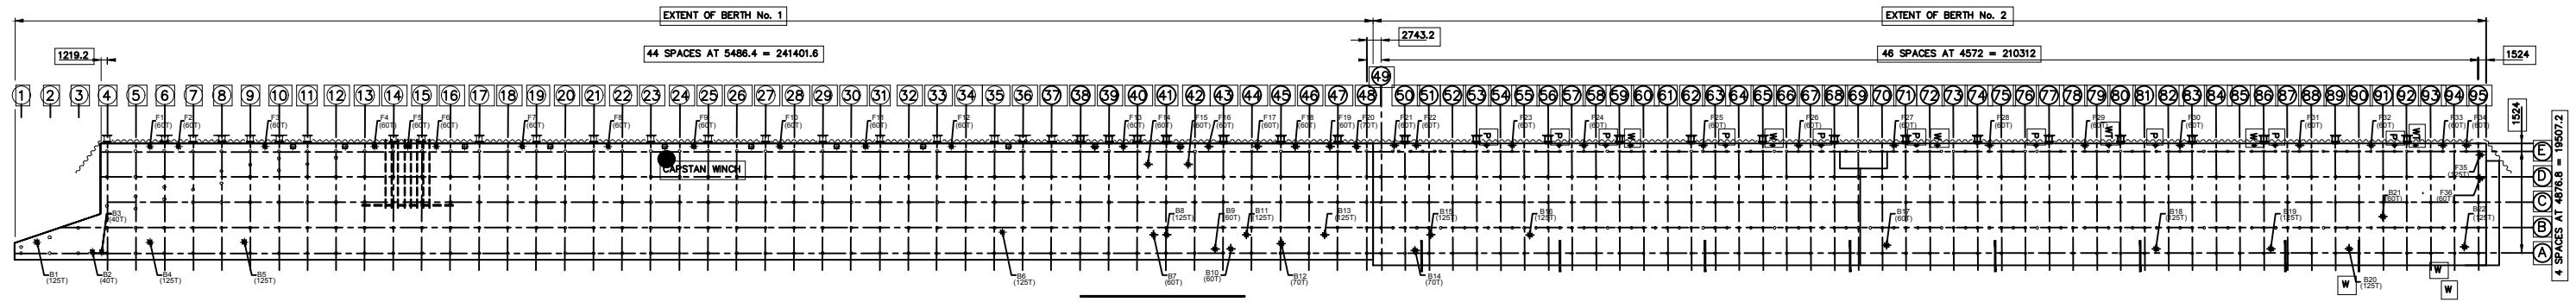


KEY PLAN (1:500)

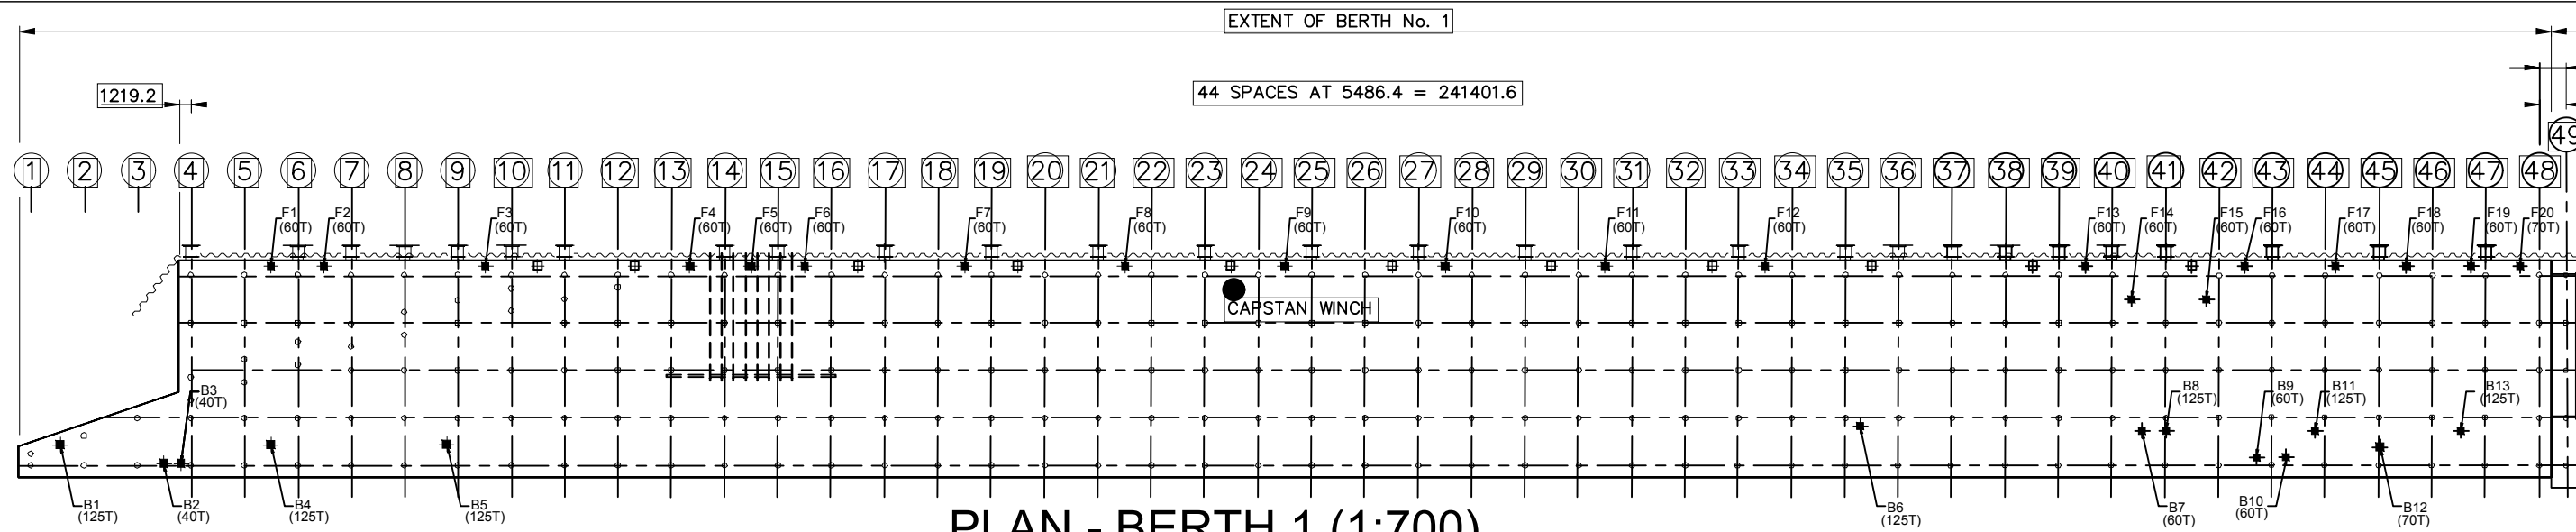

PLAN - BERTH 1 (1:700)

- LEGEND:**
- NEW SHEET PILING
 - FENDER
 - NEW FENDER
 - EXISTING BOLLARD
 - EXISTING PILES
 - EXISTING SERVICES
 - EXISTING SERVICE BOX
 - POWER
 - WATER
 - TELEPHONE
 - INCLINOMETER CASING
 - CATHODIC PROTECTION
 - SNAP BACK PROTECTOR
 - 7 (60T) BOLLARD NUMBER AND CAPACITY

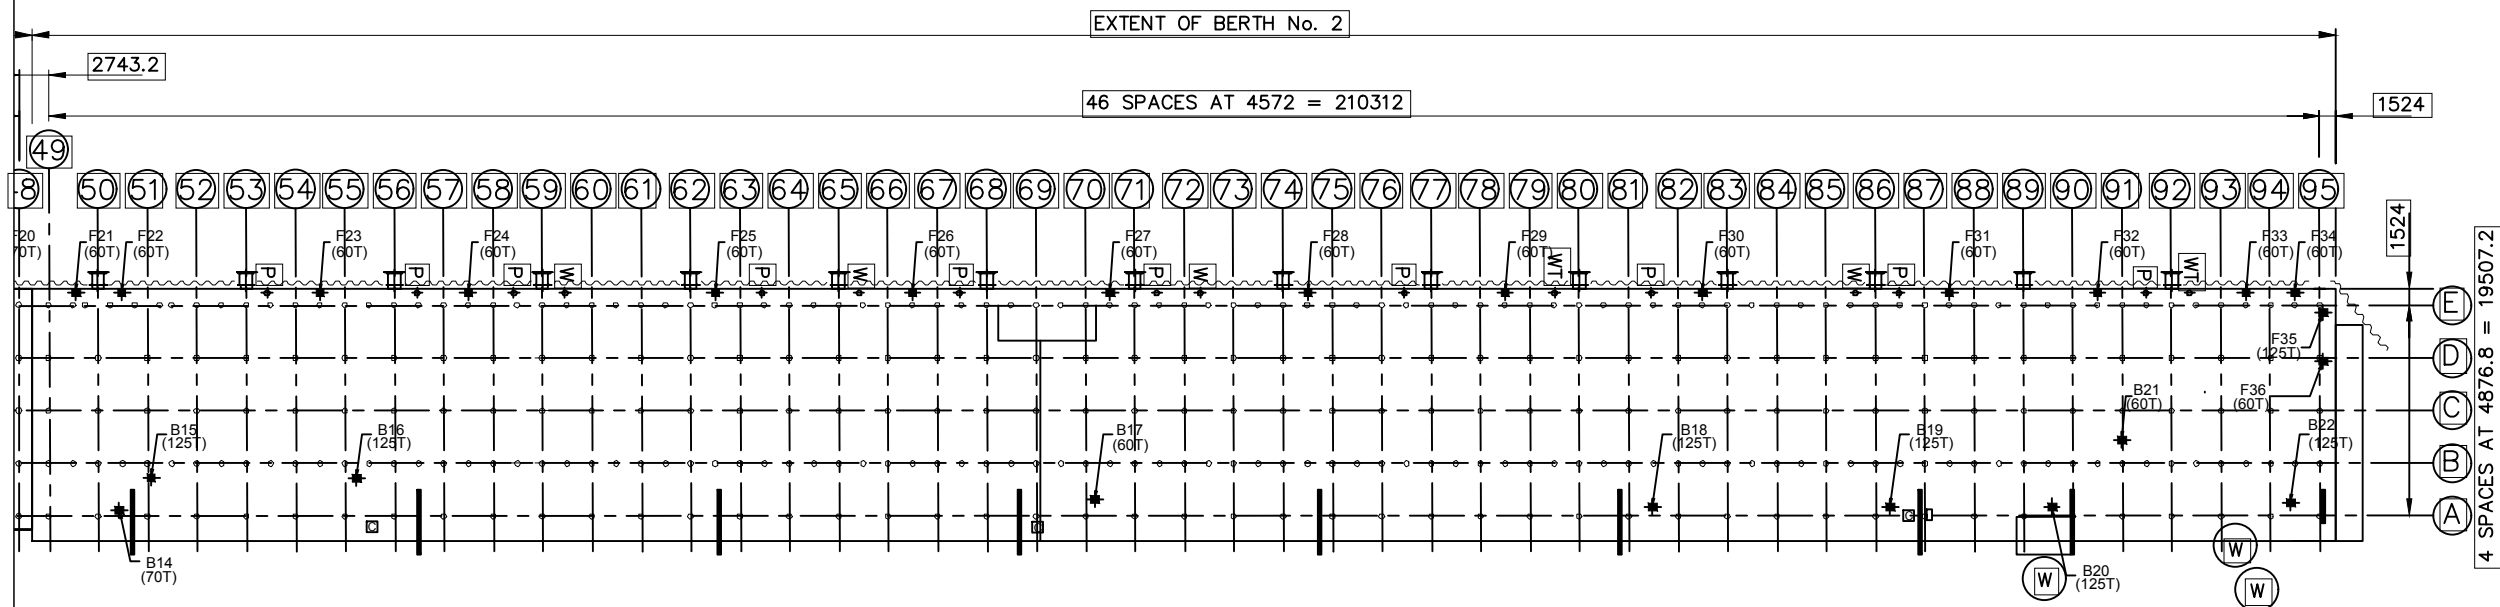

PLAN - BERTH 2 (1:700)

REFERENCES	DRG. No.	TITLE					REVISIONS	No.	BY	DATE	CHK	APP	DESCRIPTION	SOUTHERN PORTS AUTHORITY Port of Esperance THIS DRAWING MUST NOT BE COPIED OR REPRODUCED IN ANY MANNER, NOR SUBMITTED TO THIRD PARTIES WITHOUT WRITTEN APPROVAL OF THE SOUTHERN PORT AUTHORITY.	Original Dwg No: MP5429-B2-C-SC-003	
------------	----------	-------	--	--	--	--	-----------	-----	----	------	-----	-----	-------------	---	--	--	